

CONSULTANTS

CONTRACTOR

PROJECT


East Henrietta Commons

2162 East Henrietta Road
 Town of Henrietta

OWNER

East Henrietta Commons, LLC
 5 Poinciana Drive
 Pittsford, New York 14534

STAMPS

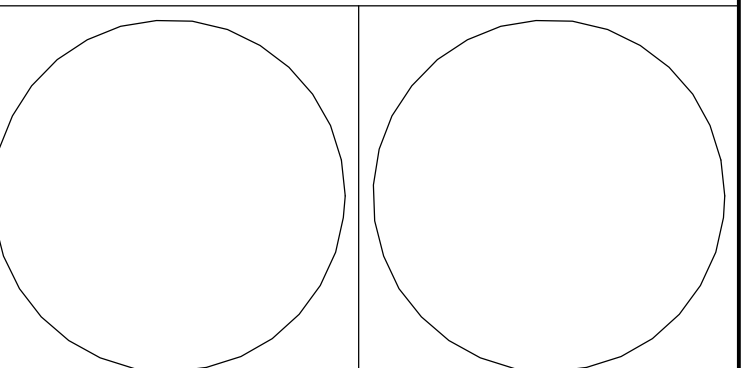


REVISIONS

MARK	DATE	DESCRIPTION

PROJECT NO.	010120
CAD FILE	A300.DWG
DRAWN BY	J.LaDUE
CHECKED BY	
SCALE	1/16" = 1'-0"
COPYRIGHT	© 4.19.07

SHEET TITLE
Proposed ELEVATIONS

SHEET #
A-200

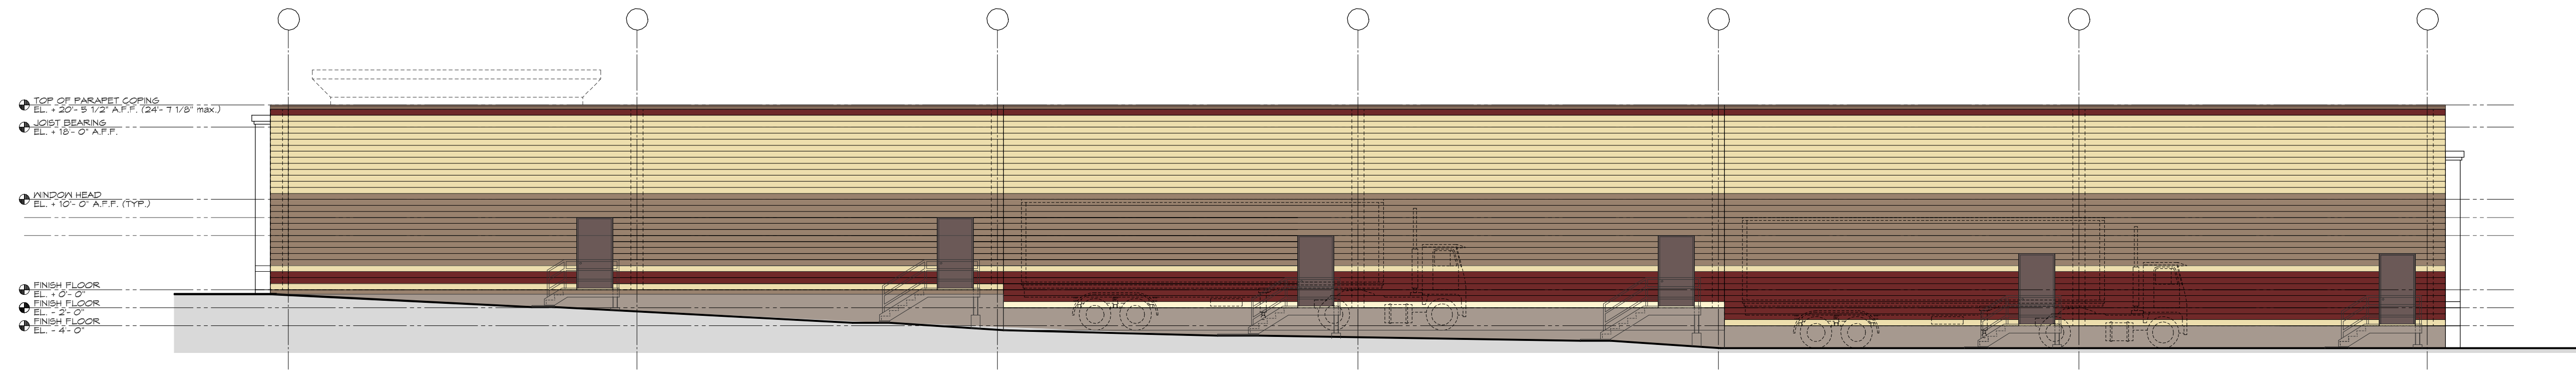


SOUTH ELEVATION
 SCALE: 3/32" = 1'-0"



NORTH ELEVATION
 SCALE: 3/32" = 1'-0"



WEST ELEVATION
 SCALE: 3/32" = 1'-0"

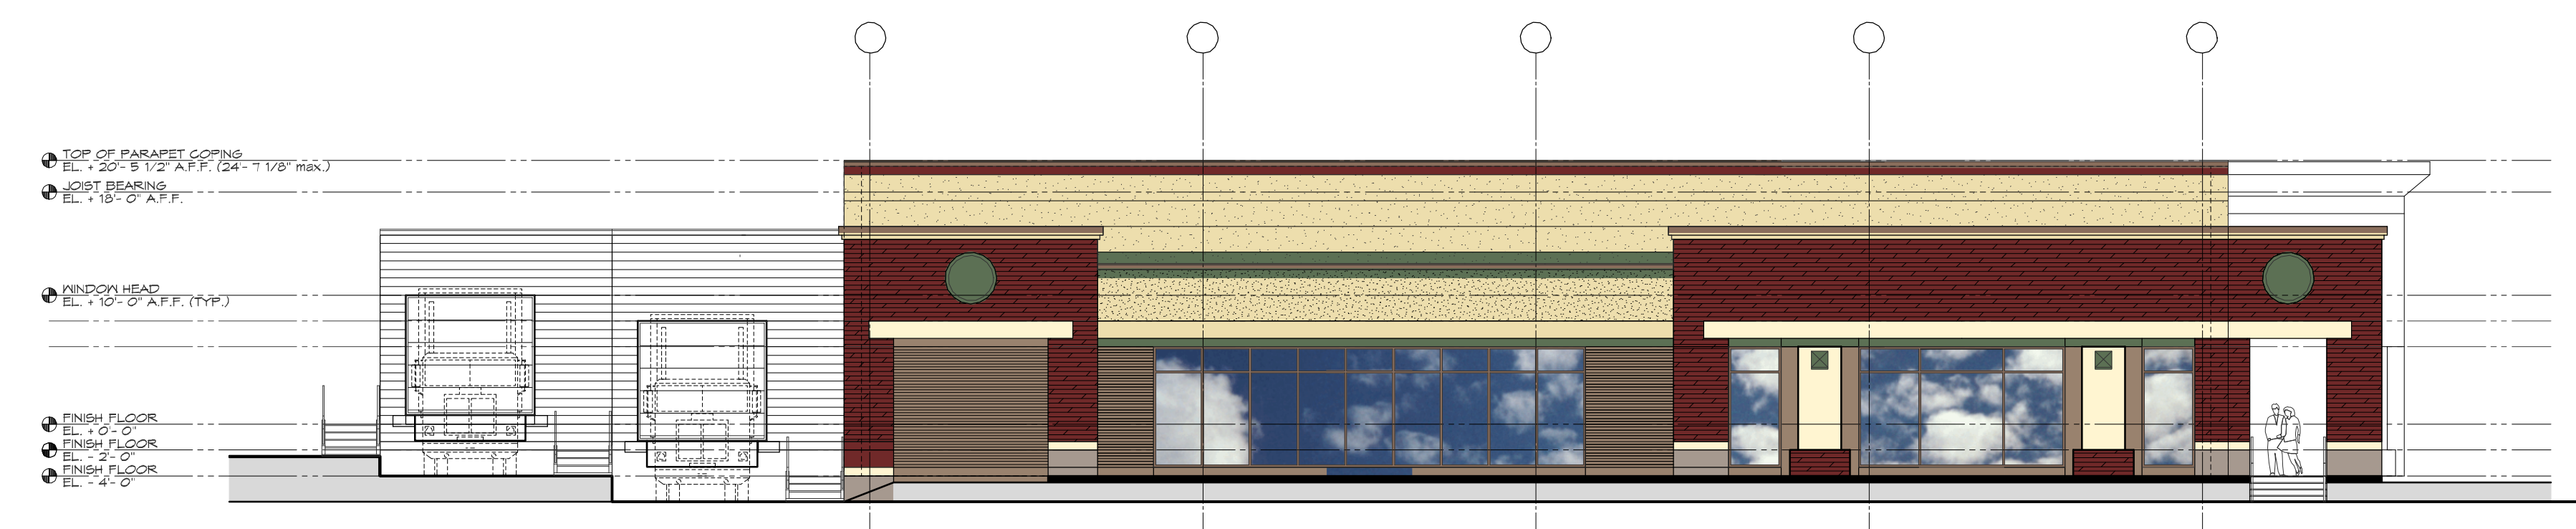

EAST ELEVATION
 SCALE: 3/32" = 1'-0"

ELEVATION/LEGEND

REFER TO WALL TYPE SCHEDULE FOR ASSEMBLY

- FACE BRICK
- ARCHITECTURAL BLOCK
- EIFS (EXTERIOR STUCCO)
- CULTURED STONE VENEER
- PRE-FINISHED METAL SIDING
- SIGNAGE